


IF IN DOUBT ASK

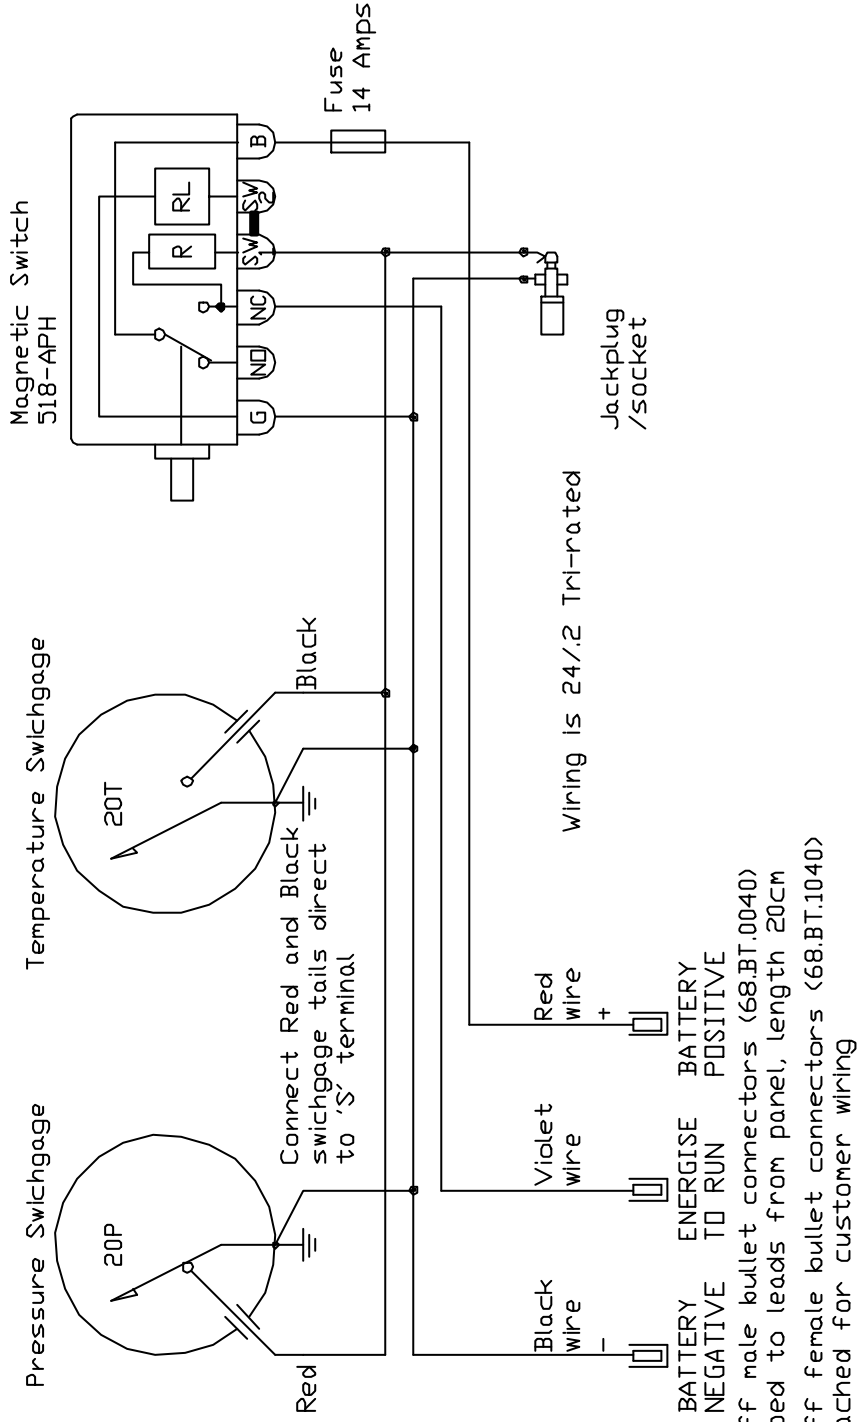

FRANK V. MURPHY LTD
 SWITCHGAGE HOUSE
 CHURCH ROAD, LAVERSTOCK
 SALISBURY, ENGLAND SP1 1QZ
 TELEPHONE 01722 410055
 FAX 01722 410088
 TELEX 477088

MAT.	n/a
FINISH	n/a
SCALE	n/a
DRAWN	G. REES
DATE	20/5/97

TITLE	WD100 Diagnostic Centre 12V
DRAWING No	TE2645

Customer	Murphy works order number
----------	---------------------------

REVISION	DETAILS	DATE	NAME